


**GRADING & EROSION CONTROL PLAN NOTES**

- A. CONSTRUCTION ENTRANCE
- B. CONCRETE WASHOUT
- C. INSTALL ROCK INLET FILTER PER DETAIL R-1 ON THIS SHEET FOR PROTECTION PRIOR TO PAVEMENT INSTALLATION. FOLLOWING PAVEMENT INSTALLATION INSTALL DROP-IN INTAKE PROTECTION DEVICE.



LEGEND  
 WT WATTLE

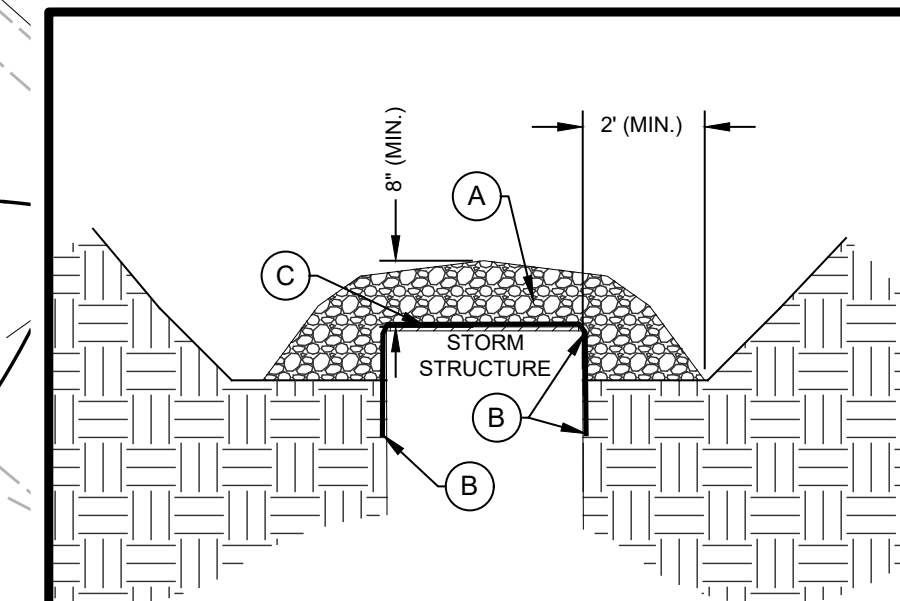

- (A) 1-INCH CLEAN STONE
  - (B) SILT FENCE, BURY END 18" (MIN.)
  - (C) STEEL SURFACE
- \*NOTE: MAINTAIN ROCK INLET FILTERS. REPLACE FABRIC AND/OR ROCK WHEN NEEDED

**R-1** ROCK INLET FILTER  
 NOT TO SCALE

**APPROVED FOR CONSTRUCTION - 04-15-2019**

1250 SW STATE STREET, SUITE A  
 ANKENY, IOWA 50023-2555  
 (515) 965-0123 phone • (515) 965-3322 fax  
 Civil Engineering • Land Surveying  
 Landscape Architecture

**REVISIONS:** REVISIONS PER CITY REVIEW COMMENTS  
 1. 06/10/2019 - WATER MAIN REVISION ON SHEET 02  
 2. 06/10/2019 - WATER MAIN REVISION ON SHEET 02  
 3. 06/10/2019 - WATER MAIN REVISION ON SHEET 02  
 4. 06/10/2019 - WATER MAIN REVISION ON SHEET 02  
 5. 06/10/2019 - WATER MAIN REVISION ON SHEET 02  
 6. 06/10/2019 - WATER MAIN REVISION ON SHEET 02  
 7. 06/10/2019 - WATER MAIN REVISION ON SHEET 02

HERITAGE VILLAGE AT PRAIRIE TRAIL PLAT 2  
 ANKENY, IOWA  
 GRADING & EROSION CONTROL PLAN

PROJECT NAME: HERITAGE VILLAGE AT PRAIRIE TRAIL PLAT 2  
 DESCRIPTION: GRADING & EROSION CONTROL PLAN  
 PROJECT NUMBER: 19009  
 DATE: 03/15/19  
 DRAWN BY: LEK  
 CHECKED BY: JPN  
 SCALE: AS NOTED  
 SHEET TITLE: R.01  
 SHEET NO.: 12/12