




GRADING & EROSION CONTROL PLAN NOTES

- A. CONSTRUCTION ENTRANCE
- B. CONCRETE WASHOUT
- C. INSTALL ROCK INLET FILTER PER DETAIL R-1 ON THIS SHEET FOR PROTECTION PRIOR TO PAVEMENT INSTALLATION. FOLLOWING PAVEMENT INSTALLATION INSTALL DROP-IN INTAKE PROTECTION DEVICE.
- D. SW DES MOINES STREET IMPROVEMENTS (BY OTHERS).

LEGEND

- WT WATTLE
- SF SILT FENCE

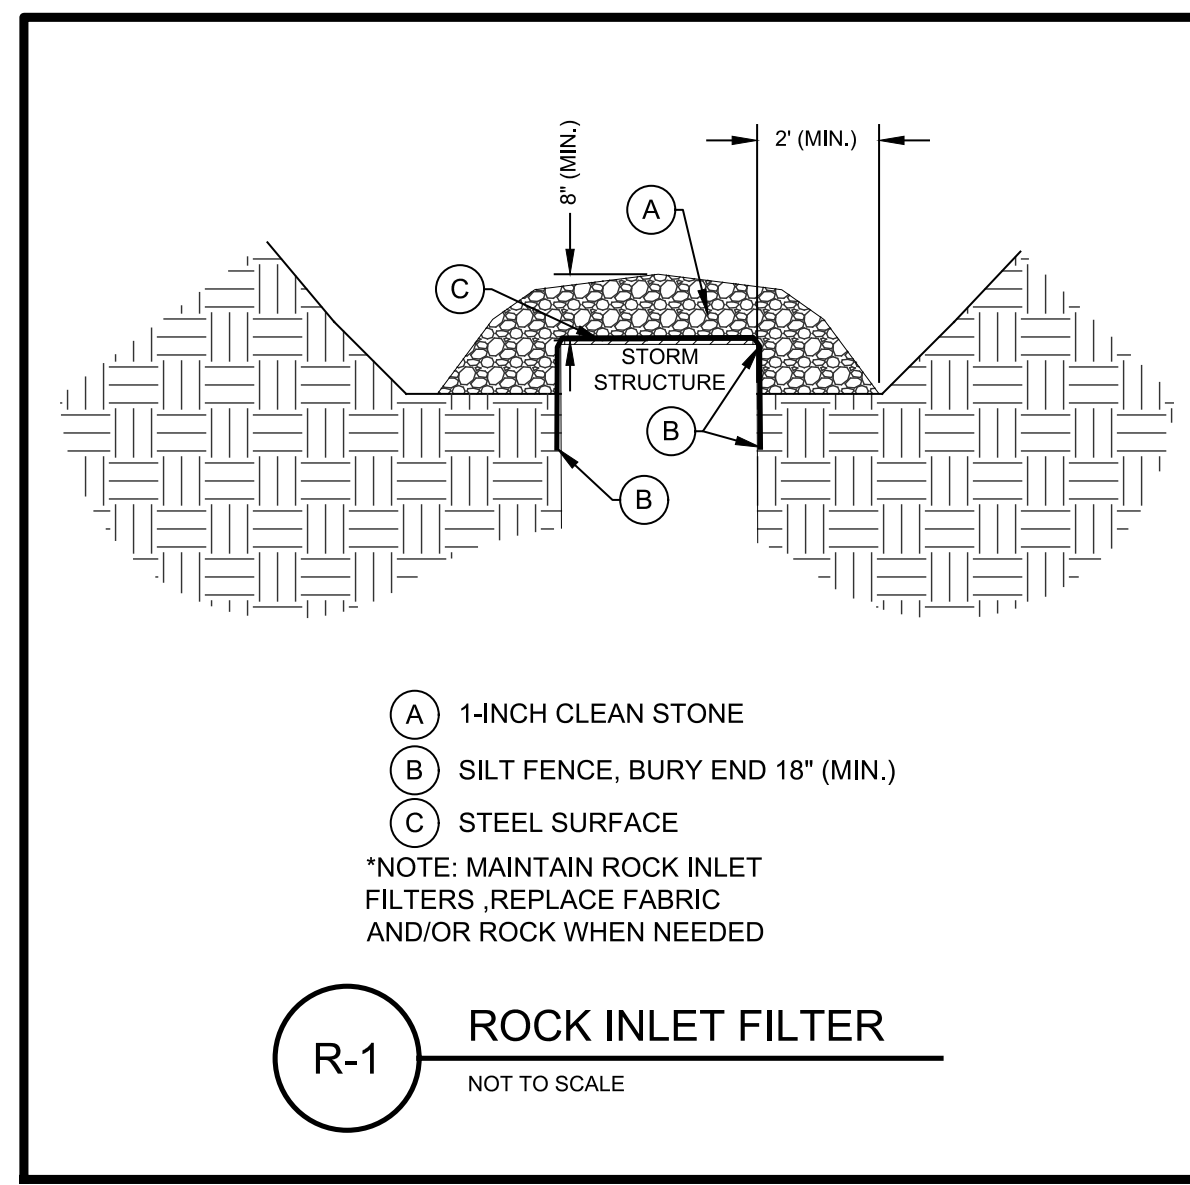

- (A) 1-INCH CLEAN STONE
- (B) SILT FENCE, BURY END 18" (MIN.)
- (C) STEEL SURFACE

NOTE: MAINTAIN ROCK INLET FILTERS, REPLACE FABRIC AND/OR ROCK WHEN NEEDED

R-1 ROCK INLET FILTER
NOT TO SCALE

APPROVED FOR CONSTRUCTION BY THE CITY OF ANKENY 08/30/2019

1250 SW STATE STREET, SUITE A
ANKENY, IOWA 50023-2555
(515) 965-0123 phone • (515) 965-3322 fax
Civil Engineering • Land Surveying
Landscape Architecture



- REVISIONS:
- 1) 08/27/2019 - CITY REVIEW COMMENTS
 - 2) 08/27/2019 - CITY REVIEW COMMENTS
 - 3) 10/10/2019 - SW 11TH STREET DRIVEWAY REVISIONS
 - 4) 10/10/2019 - SW 11TH STREET DRIVEWAY REVISIONS
 - 5) 10/10/2019 - SW 11TH STREET DRIVEWAY REVISIONS
 - 6) 10/10/2019 - SW 11TH STREET DRIVEWAY REVISIONS
 - 7) 10/10/2019 - SW 11TH STREET DRIVEWAY REVISIONS

NOTE: NILLES ASSOCIATES, INC. MAKES NO WARRANTY, EXPRESS OR IMPLIED, FOR THE ACCURACY OF THE INFORMATION PROVIDED HEREON. THE ENGINEER'S INTENT IS TO PROVIDE A PROFESSIONAL SERVICE TO THE CLIENT AND TO OBTAIN AND FOLLOW THE ENGINEER'S OBLIGATIONS AND RESPONSIBILITIES UNDER THE PROFESSIONAL ENGINEERING ACT AND/OR CONTRACTS WHICH ARE ALLEGED.

PROJECT NAME: PARKWAY NORTH AT PRAIRIE TRAIL PLAT 2
ANKEHY, IOWA
DESCRIPTION: GRADING & EROSION CONTROL PLAN

| | |
|---------------|------------|
| PROJECT NAME: | 19008 |
| DATE: | 05/31/2019 |
| DRAWN BY: | ADS |
| CHECKED BY: | JPN |
| SCALE: | AS NOTED |
| SHEET TITLE: | R.01 |
| SHEET NO.: | 10 / 10 |