
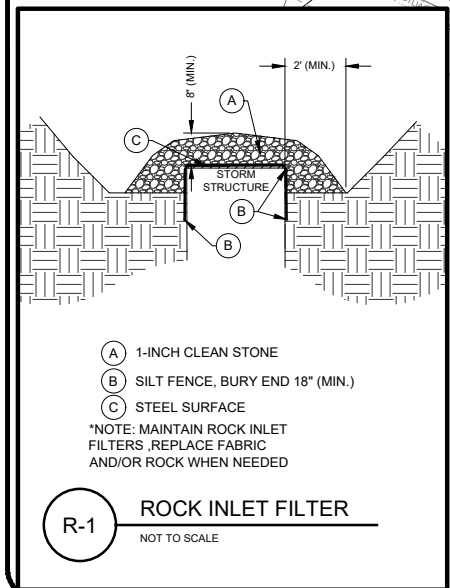


GRADING & EROSION CONTROL PLAN NOTES

- A. CONSTRUCTION ENTRANCE
- B. CONCRETE WASHOUT
- C. INSTALL ROCK INLET FILTER PER DETAIL R-1 ON THIS SHEET FOR PROTECTION PRIOR TO PAVEMENT INSTALLATION. FOLLOWING PAVEMENT INSTALLATION INSTALL DROP-IN INTAKE PROTECTION DEVICE.
- D. SW DES MOINES STREET IMPROVEMENTS (BY OTHERS).

LEGEND

WT WATTLE

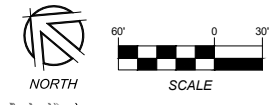

- A 1-INCH CLEAN STONE
 - B SILT FENCE, BURY END 18" (MIN.)
 - C STEEL SURFACE
- *NOTE: MAINTAIN ROCK INLET FILTERS. REPLACE FABRIC AND/OR ROCK WHEN NEEDED

R-1 ROCK INLET FILTER
NOT TO SCALE

APPROVED FOR CONSTRUCTION - 03-25-2019

1250 SW STATE STREET, SUITE A
ANKENY, IOWA 50023-2555
(515) 965-0723 phone - (515) 965-3322 fax
Civil Engineering - Land Surveying
Landscape Architecture

NILES ASSOCIATES

- REVISIONS:
- 1) 02/01/2019 - REVISIONS PER CITY REVIEW COMMENTS
 - 2) 04/02/2019 - GRADING PLAN REVISIONS
 - 3)
 - 4)
 - 5)
 - 6)
 - 7)

NOTE: NILES ASSOCIATES, THE LANDSCAPE ARCHITECTURE FIRM, HAS PREPARED THIS PLAN FOR THE PROJECT AND HAS NOT CONDUCTED A VISUAL INSPECTION OF THE PROJECT SITE. THE ENGINEER HAS NOT CONDUCTED A VISUAL INSPECTION OF THE PROJECT SITE.

PROJECT NAME: PARKWAY SOUTH AT PRAIRIE TRAIL PLAT 1
ANKENY, IOWA
DESCRIPTION: GRADING & EROSION CONTROL PLAN

PROJECT NAME:	PROJECT NO.:	19007
DATE:	02/01/2019	
DRAWN BY:	ADS	
CHECKED BY:	JPN	
SCALE:	AS NOTED	
SHEET TITLE:	R.01	
SHEET NO.:	8/8	